



2711 Mayview Rd - Second Level Plan

Scale - 1/8" = 1'-0"

PELL ST studio

Architect
 Ashley Henkel Morris
 306 Pell Street
 Raleigh, NC 27604
 919.696.0970

 

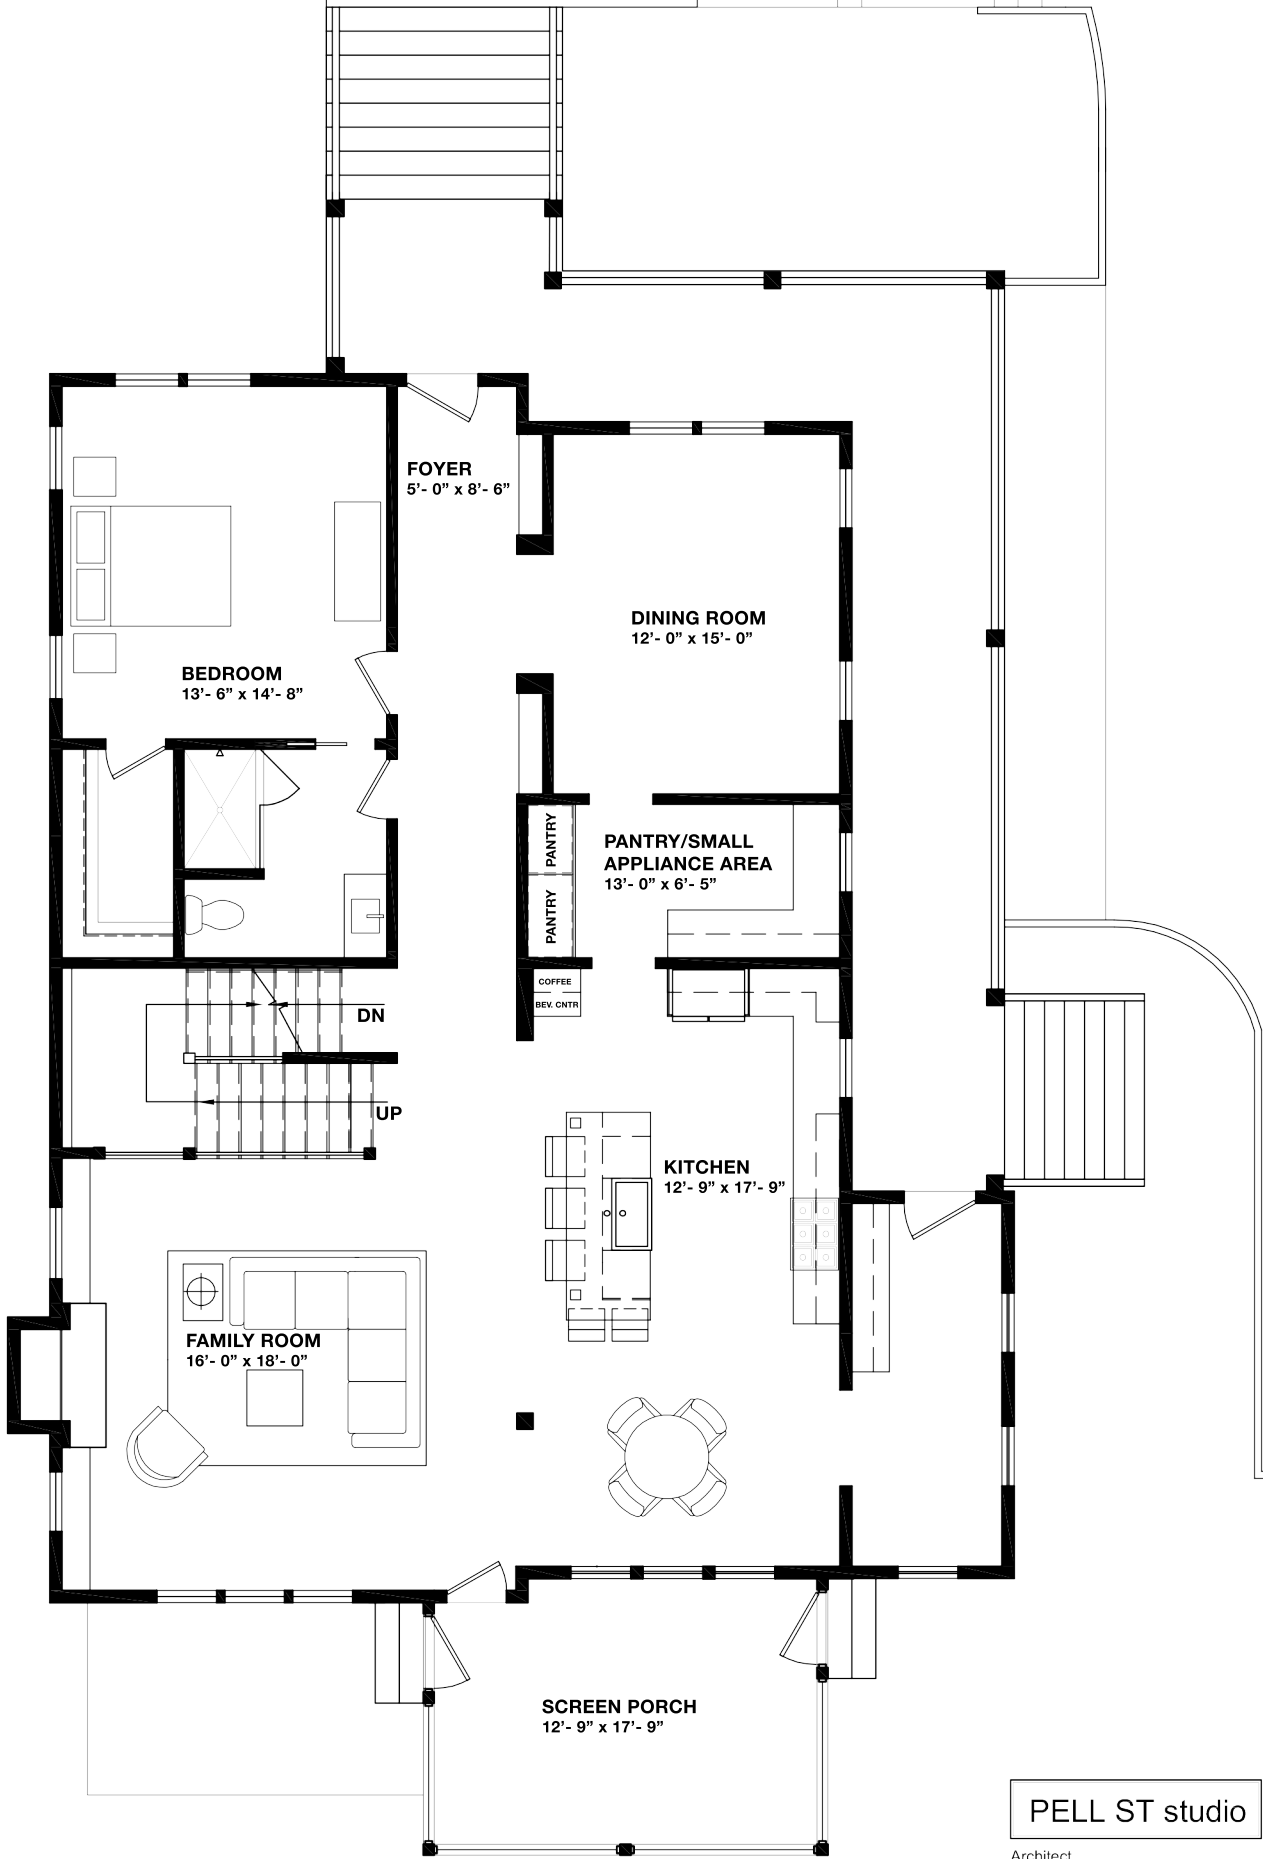



2711 Mayview Rd - Main Level Plan

Scale - 1/8" = 1'-0"

PELL ST studio

Architect
 Ashley Henkel Morris
 306 Pell Street
 Raleigh, NC 27604
 919.696.0970

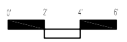

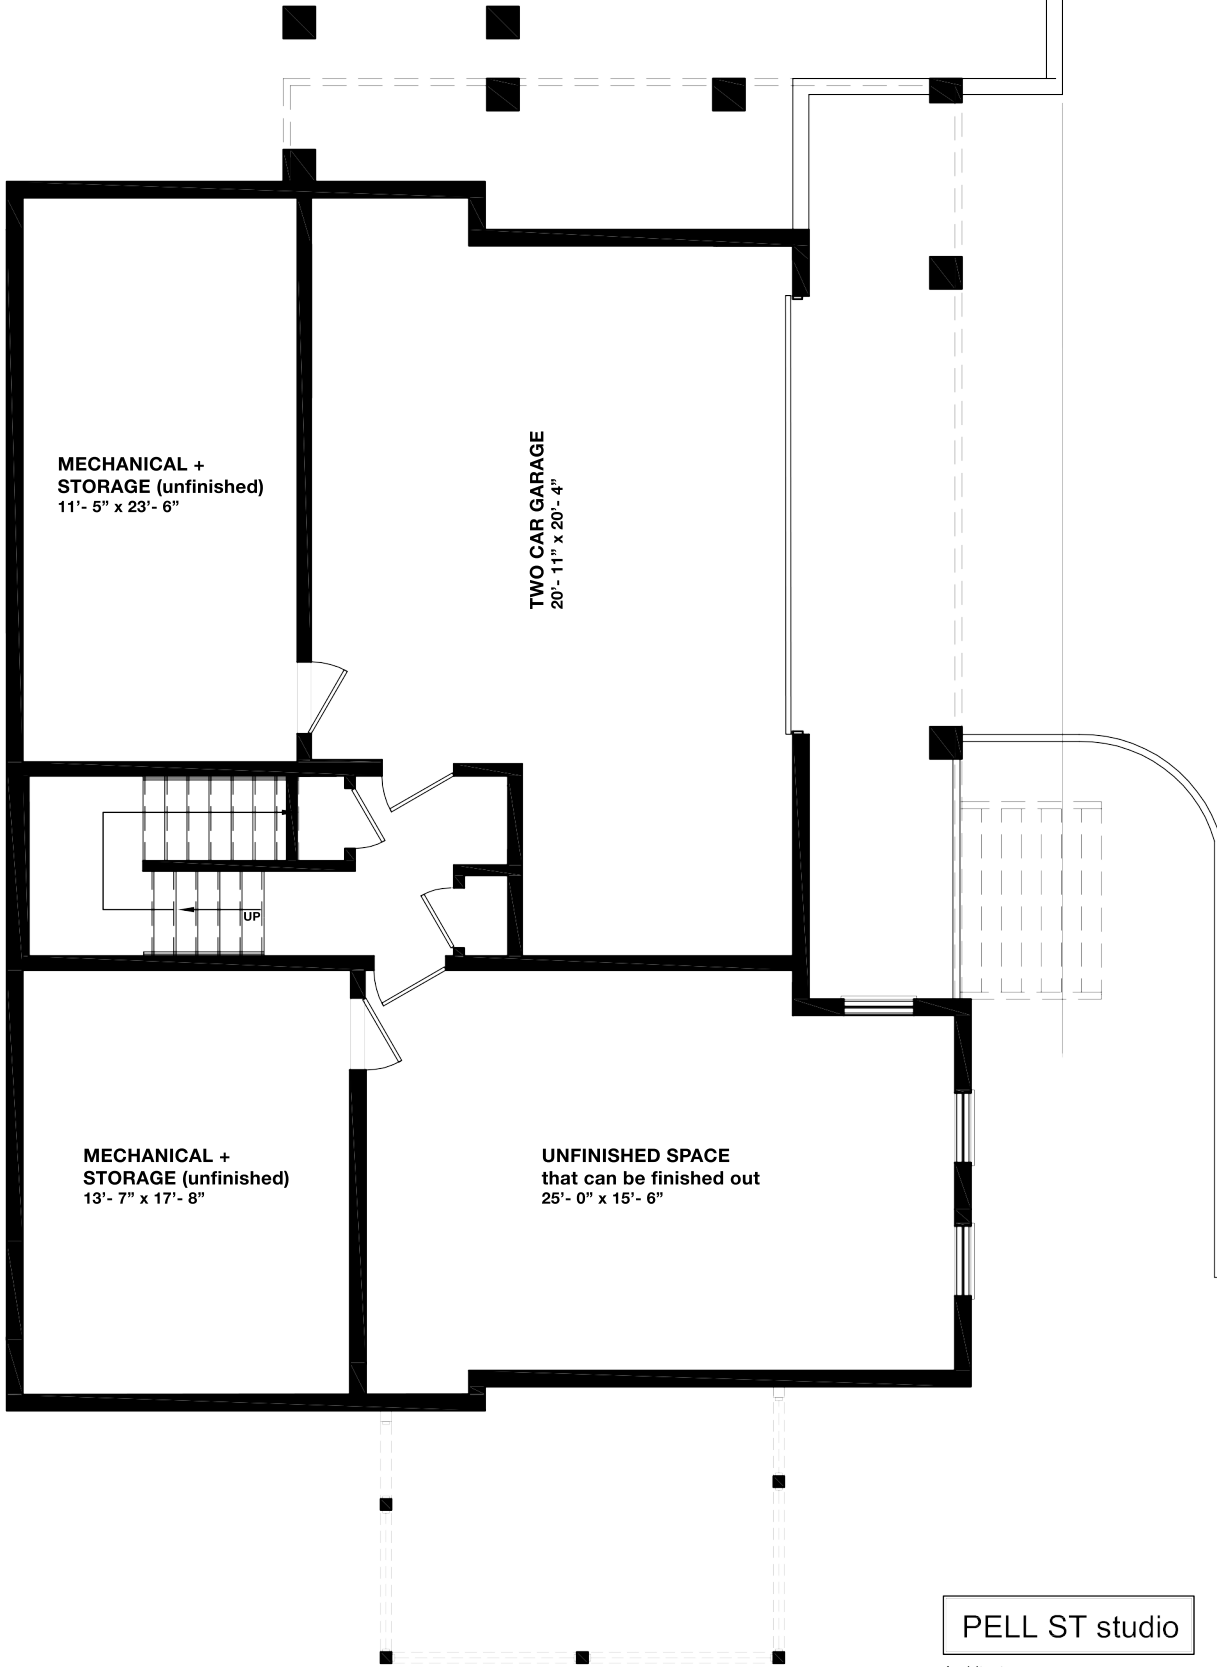

PELL ST studio

Architect
Ashley Henkel Morris
306 Pell Street
Raleigh, NC 27604
919.696.0970

